


Figured dimensions to be followed in preference to those scaled from drawing. All dimensions to be verified on site by the contractors and such dimensions to be their responsibility. Drawing omissions and errors to be reported immediately to the architect.

KEY

- Site Boundary
- - - Boundary of proposed works

For Grid Setting Out: refer to drawing (20)004

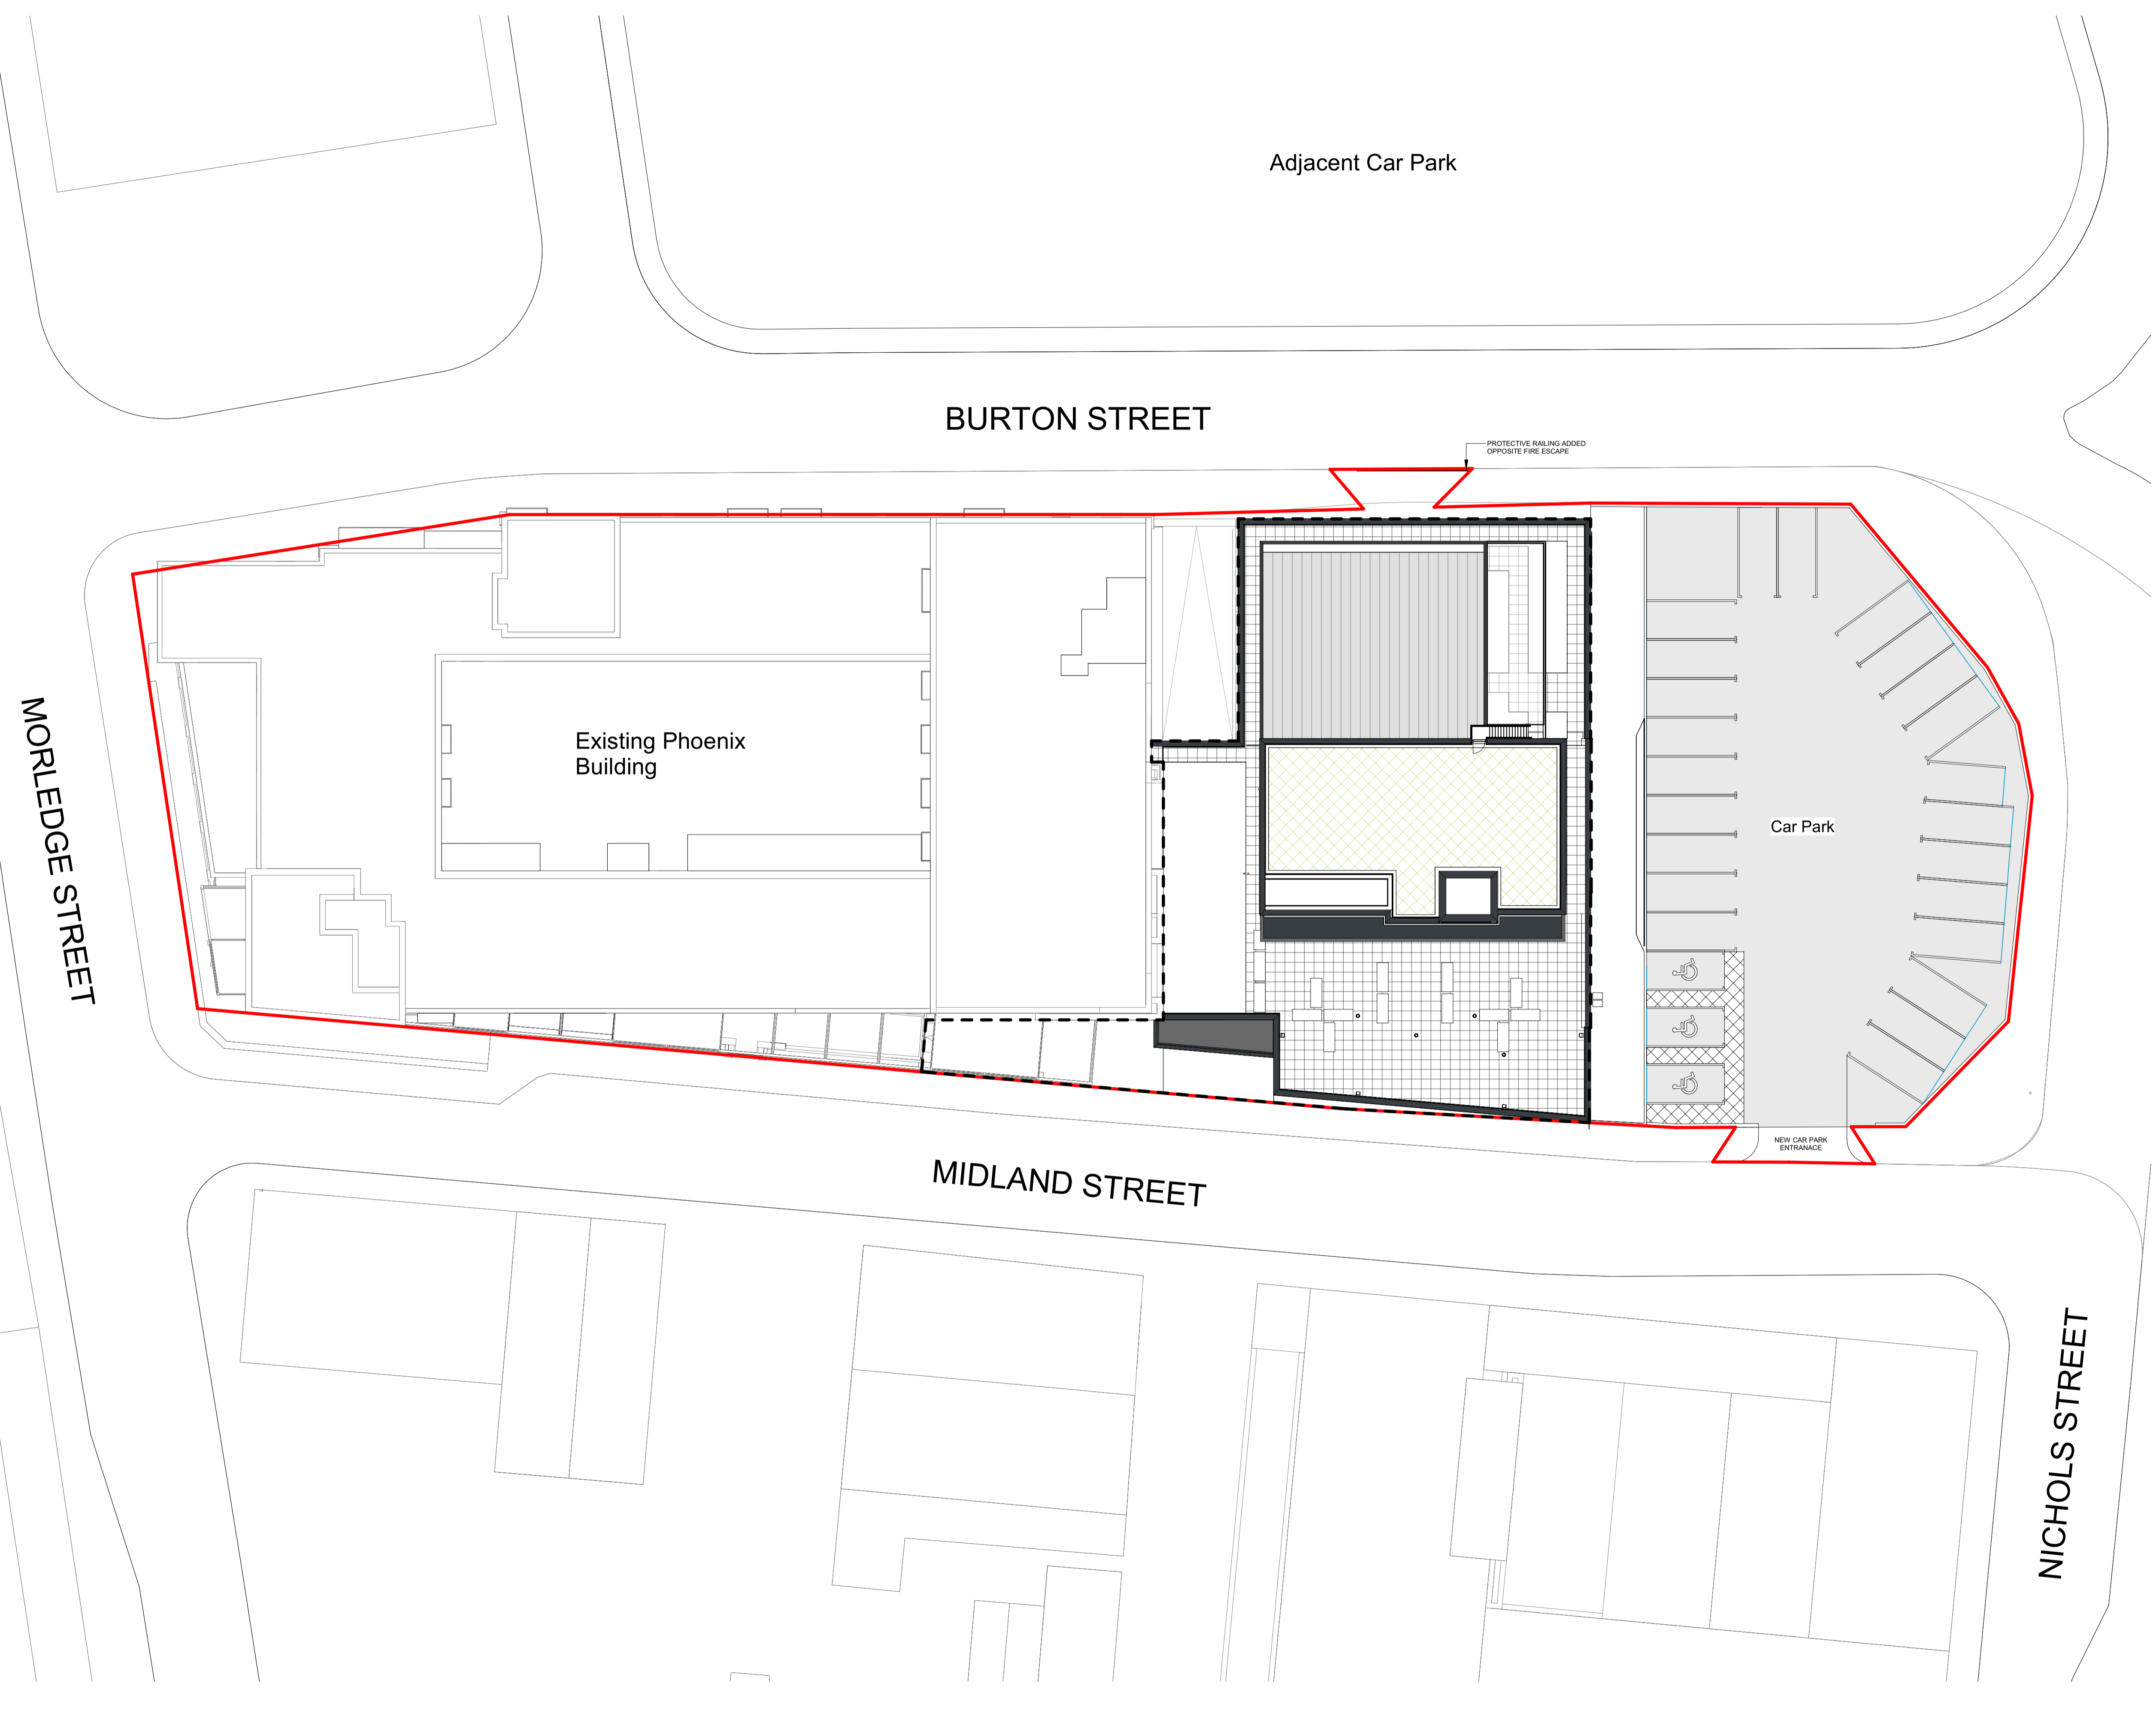

C1 03.09.21 Updated for construction IC

rev	date	description	drawn

Client:  
Willmott Dixon Construction Ltd.

project name:  
Phoenix Arts Centre  
Extension & Refurbishment

drawing name:  
Proposed Site Plan

20033 - MCA - 01 - 00 - DR - A - (20)001 - C1

scale (size): drawn / approved: date:  
As JvF AB JAN 21  
indicated@A1

project no: drawing no: revision:  
20033 (20)001 C1

drawing status:  
**CONSTRUCTION**