


1 Proposed Ground Floor Plan
1: 200

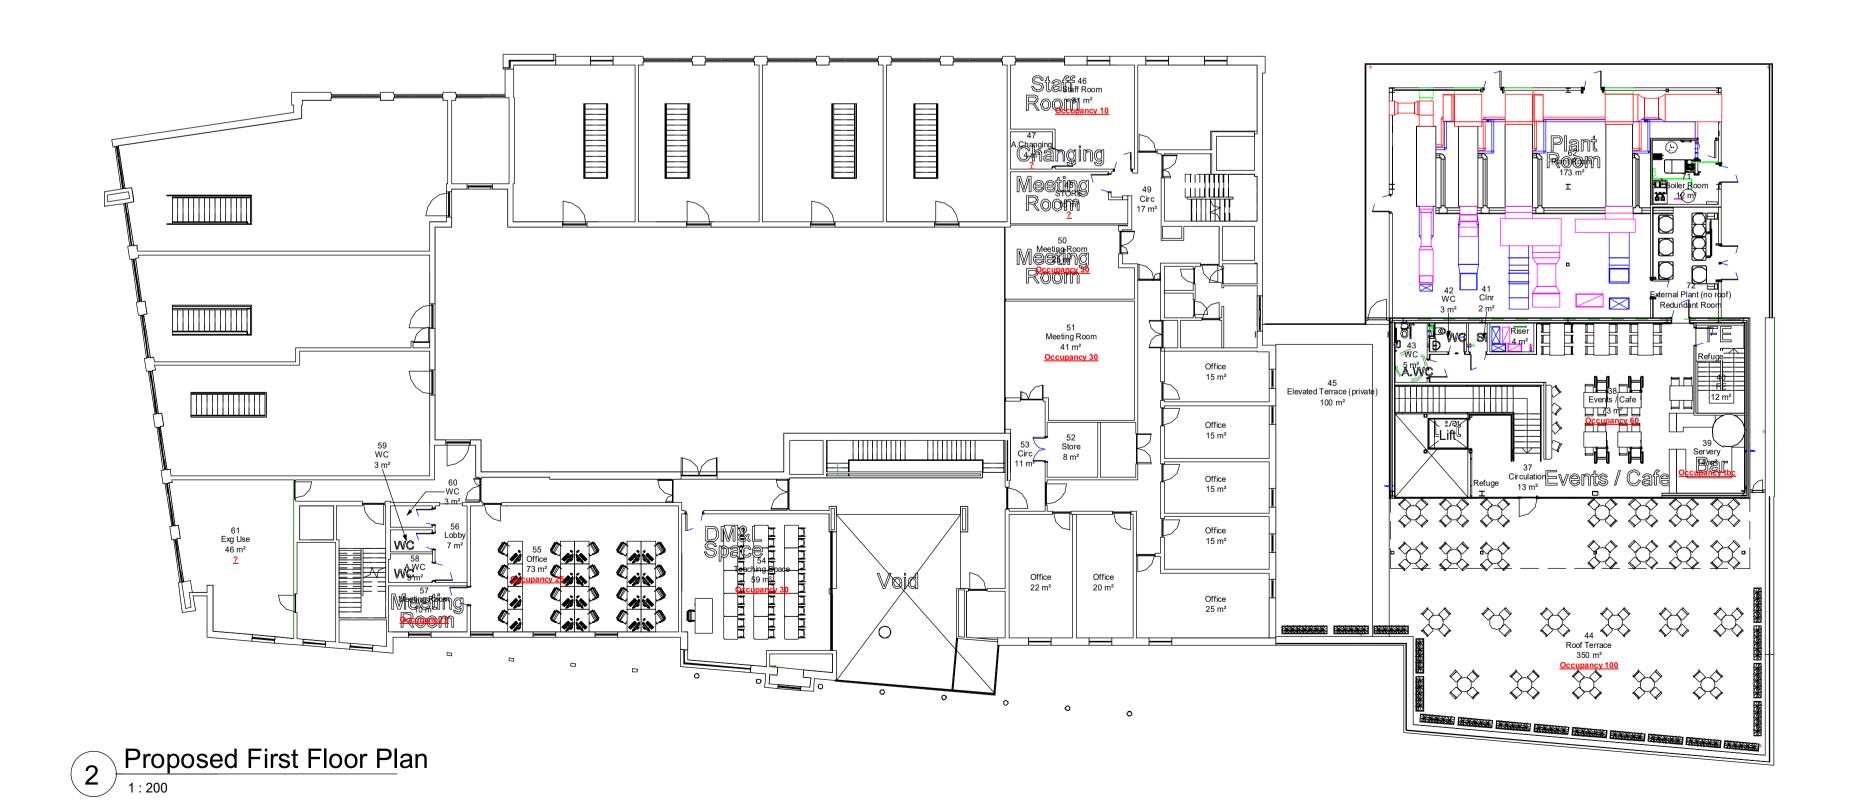

Print Date: 23/10/2018 20:00:48

NOTES:

This drawing is produced for use in this project only and may not be used for any other purpose. Arcadis LLP accept no liability for the use of this drawing other than the purpose for which it was intended in connection with this project as recorded on the title block fields 'Purpose of Issue' and 'File Status Code'. This drawing may not be reproduced in any form without prior written agreement.

RESPONSIBILITY IS NOT ACCEPTED FOR OTHERS SCALING DIRECTLY FROM THIS DRAWING. DO NOT SCALE FROM THIS DRAWING, USE WRITTEN DIMENSIONS ONLY.

© CROWN COPYRIGHT AND DATABASE RIGHTS 2018 ORDNANCE SURVEY LICENCE NUMBER 100022432

LEGEND:

1 29/08/18 First Issue - RIBA 3 Costing

Drawn Check Approv



Phoenix Arts Centre / LCC

Phoenix Centre Extension & Refurbishment

Phoenix Centre 4 Midland St Leicester LE1 1TG

115 Charles Street Leicester LE1 1FZ 0116 454 1000

Leicester City Council

www.leicester.gov.uk



Arcadis House 34 York Way

Coordinating office:
1 Whitehall Riverside West Yorkshire LS1 4BN Tel: 44 (0)113 284 5300

www.arcadis.com

Proposed Ground & First Floor Plan

	Designed	GL	Signed	Date AUG 18
	Drawn	RW	Signed	Date AUG 18
	Checked	GH		Date AUG 18
	Approved	GL	Signed	Date AUG 18
	Scale:	1 : 200	Datum:	
	Original Size:	A1	Grid:	
	Suitability Code:	S0	Project Number:	10011884

Suitability Description:

WORK IN PROGRESS
NOT TO BE USED FOR CONSTRUCTION

10011884 - ARC - ZZ - XX - DR - A - 0200 P1